



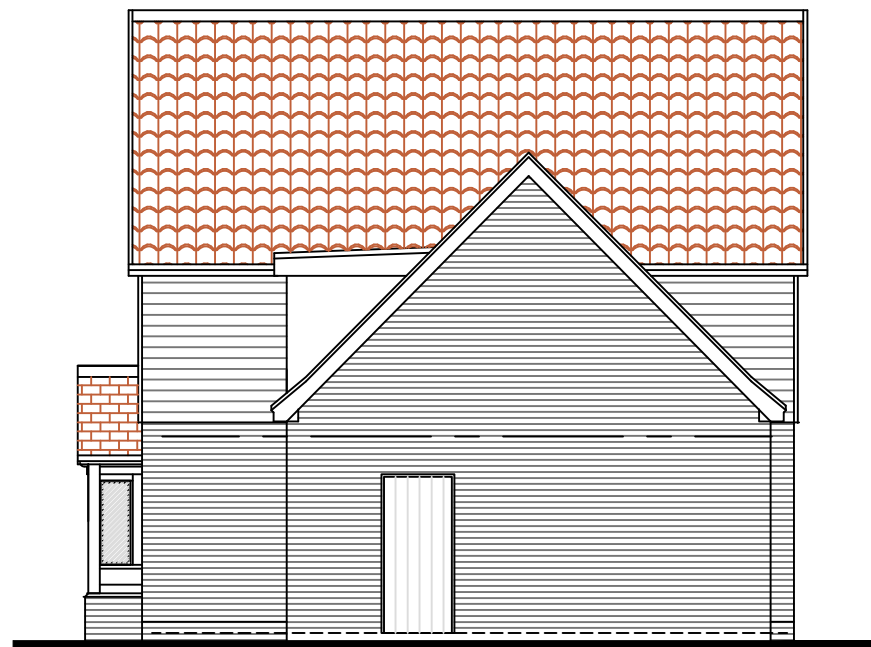

East Elevation

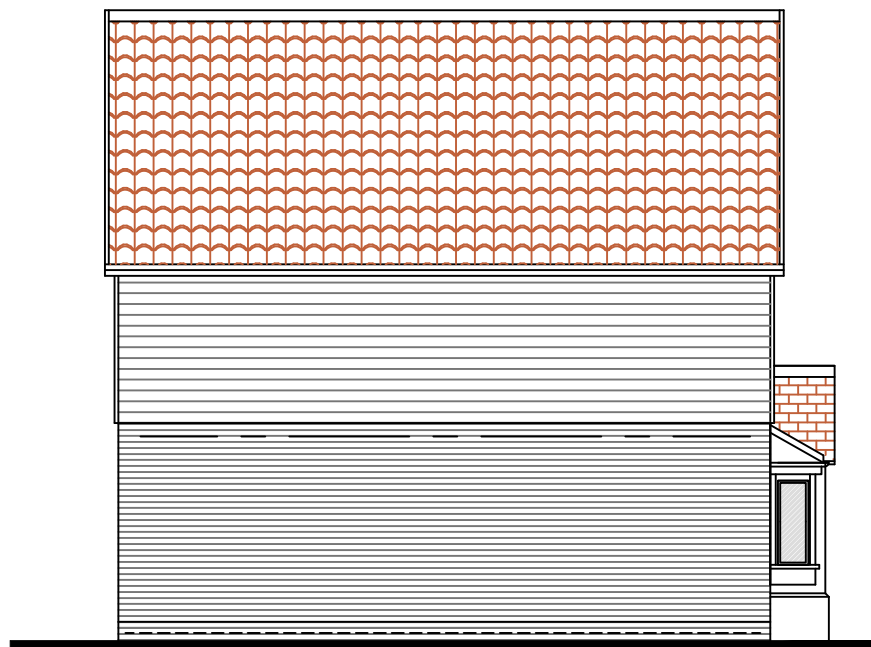



West Elevation




Front Elevation (South)




Rear Elevation

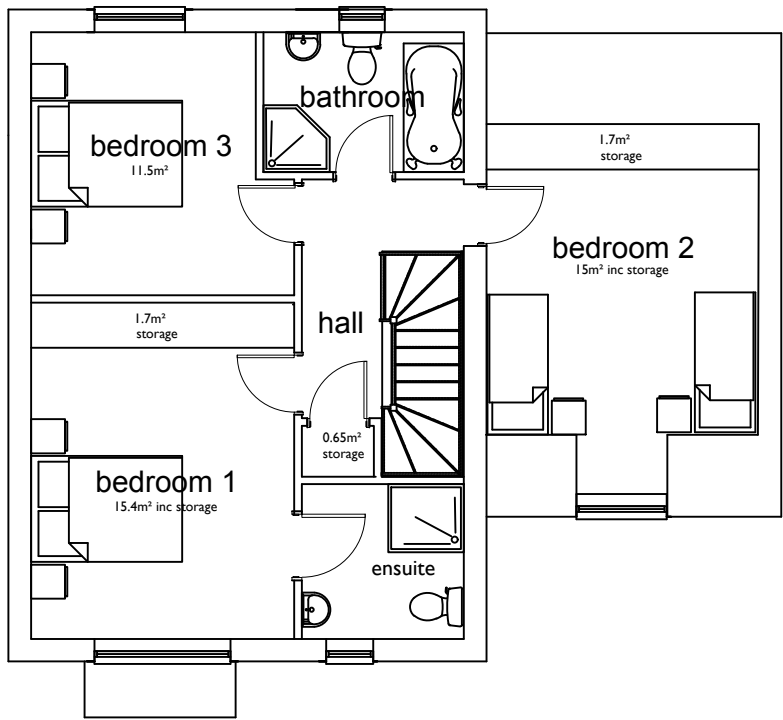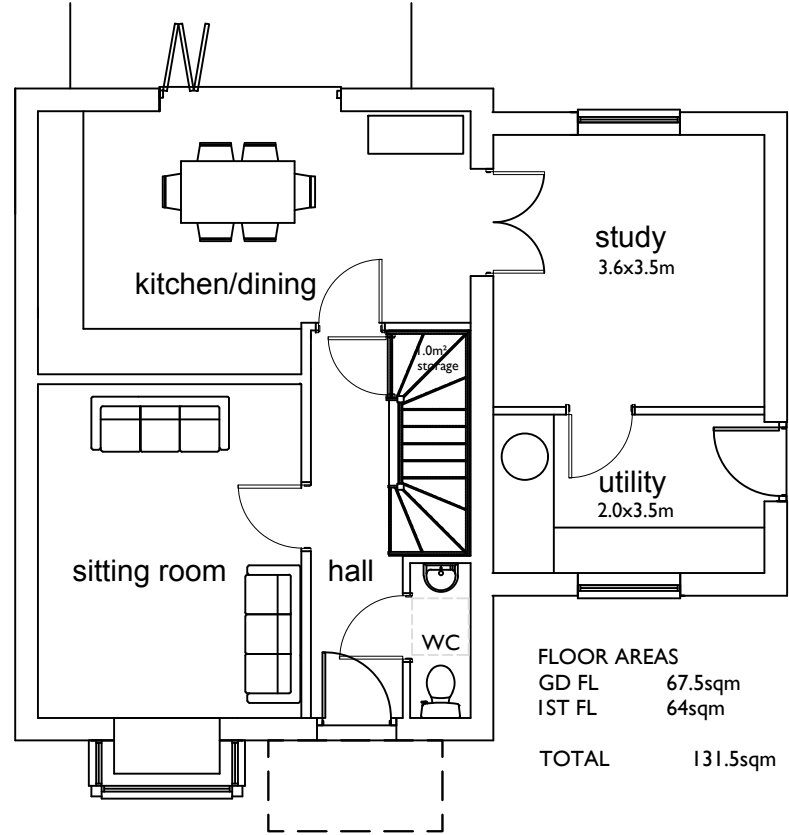

Plot 2

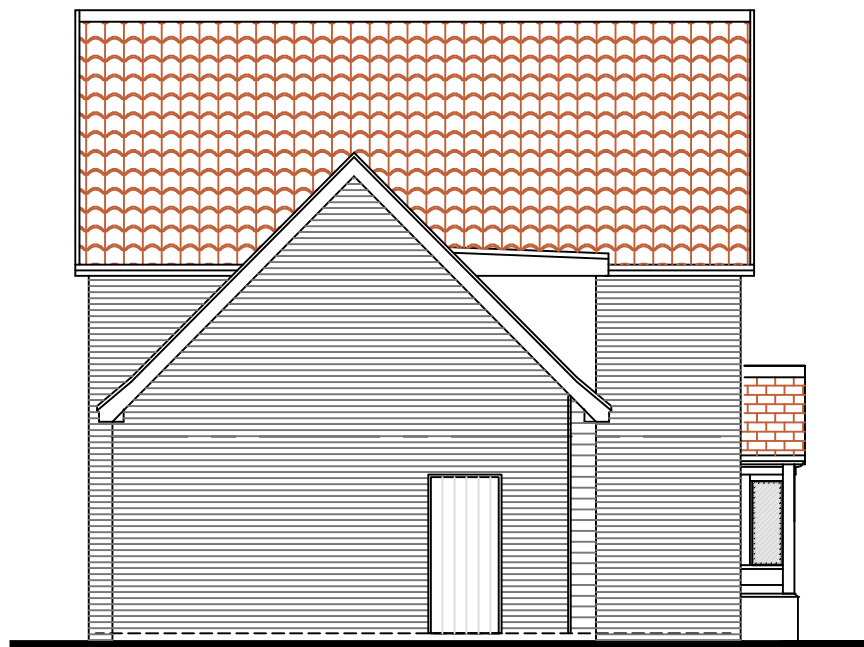

West Elevation

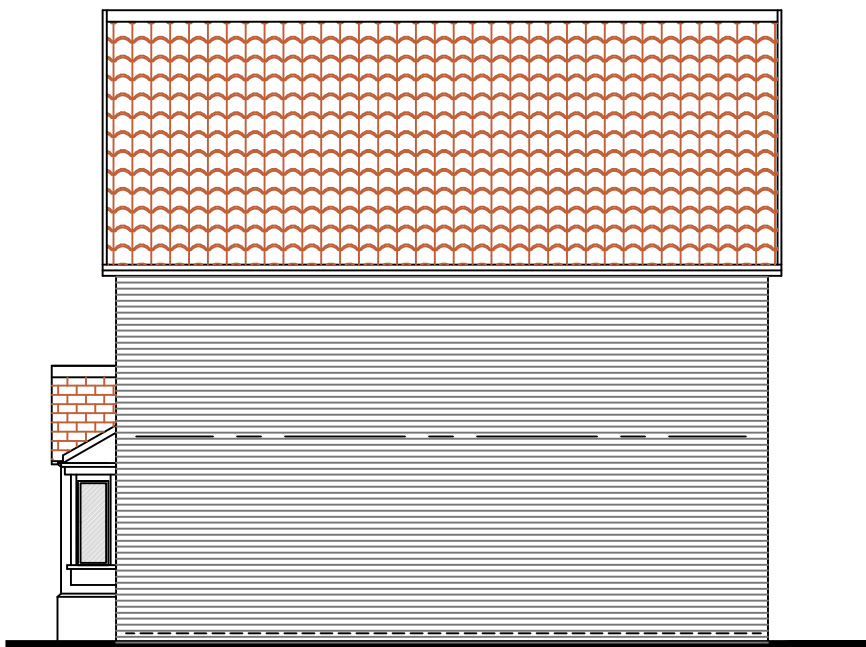



East Elevation




Front Elevation (South)



Rear Elevation (North)

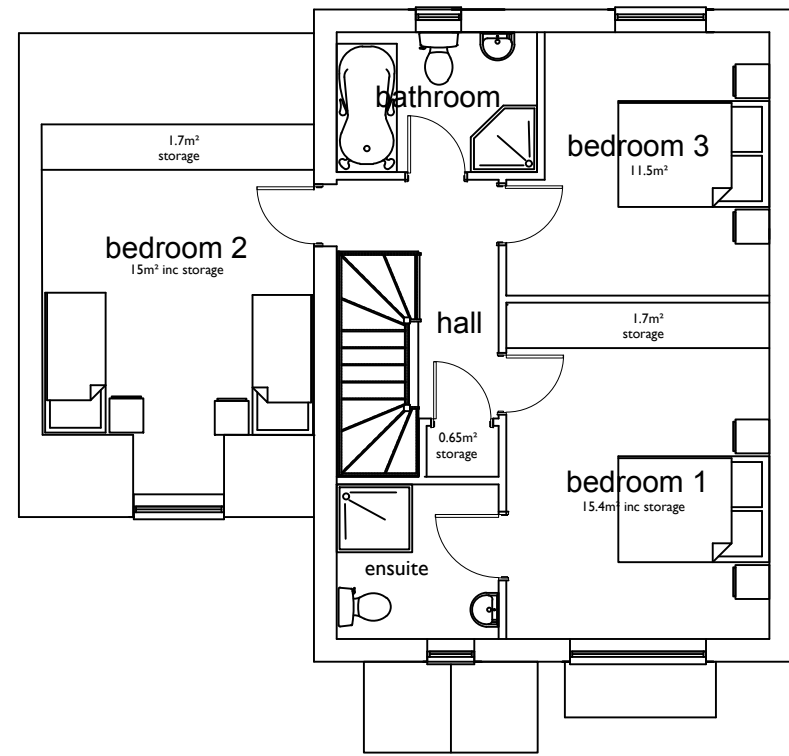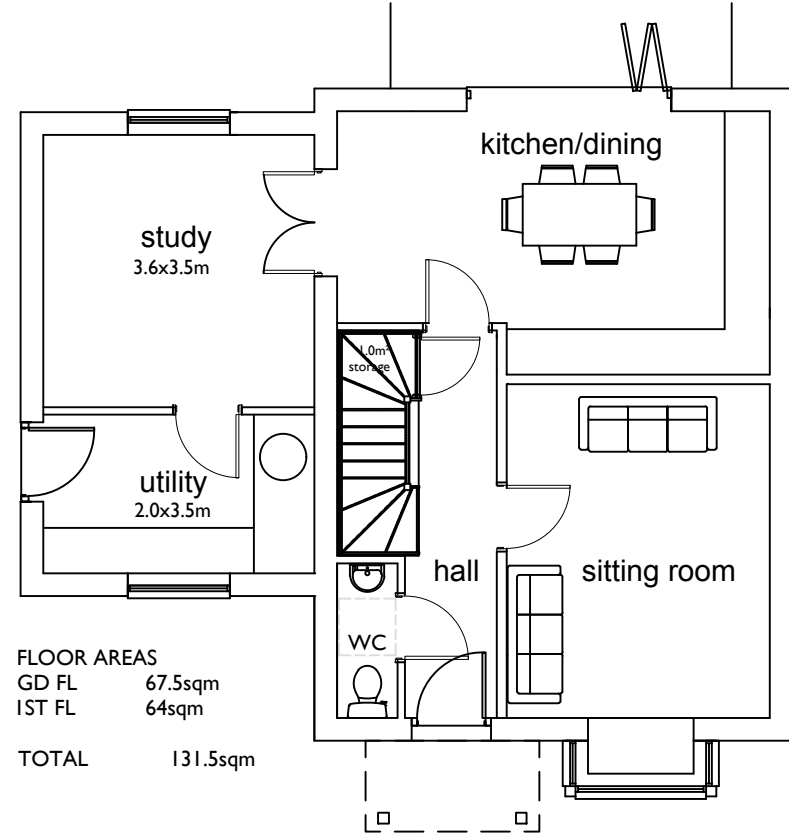

Plot 3

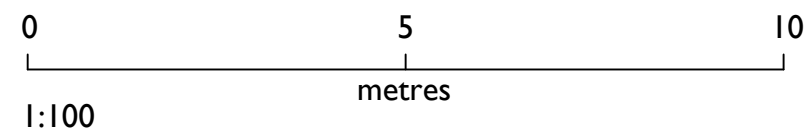

B.	29.06.23	Layout amended, (garage converted)
A.	08.08.22	Plot No's Revised
Ref.	Date	Revision

Ensure all dimensions are checked on site prior to ordering of prefabricated elements. Ensure minimum headroom requirements are met for all staircases. Do not scale from this or any other drawing. Any discrepancies, contact the issuer. This drawing or any of its contents cannot be used except with the express written permission of the issuer. Without such permission no responsibility is taken for its content.

ROBERTSMOLLOY architects & consultants	
3 church lane bressingham diss norfolk IP22 2AE	ROBERTS MOLLOY LIMITED © Tel: 01379 687705 E-mail: info@robertsmolloy.co.uk
PROJECT: WELLINGTON ROAD EYE	
TITLE: PLOT 2 & 3 PROPOSED	
Scale: 1:100@A1	Date: OCTOBER 2021
JOB No. EWR	DRG No. 08B

room material amendment application.dwg