


THIS LAYOUT HAS BEEN PREPARED WITHOUT THE BENEFIT OF A FULL UNDERGROUND AND OVERGROUND SERVICES SURVEY AND MAY BE SUBJECT TO CHANGE IF SERVICES ARE FOUND TO BE DIFFERENT TO THOSE ASSUMED. IF FULL ACCESS TO ALL BOUNDARIES WAS NOT POSSIBLE, FINAL DIMENSIONS TO ALL BOUNDARIES & LEVELS WILL BE SUBJECT TO FURTHER CONFIRMATION

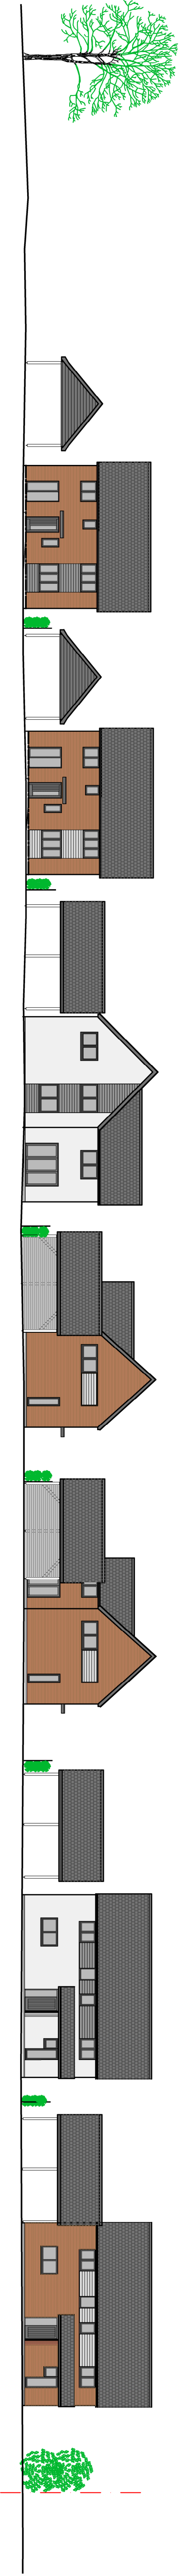

Ref: Date: Revision:

Ensure all dimensions are checked on site prior to ordering of prefabricated elements. Ensure minimum headroom requirements are met for all staircases. Do not scale dimensions from this or any other drawing. Any discrepancies, contact the issuer.

This drawing or any of its contents cannot be used except with the express written permission of the issuer. Without such permission no responsibility is taken for its content.

ROBERTS MOLLOY
architects & consultants

3 Church Lane Bosham West Sussex PO22 2AE	ROBERTS MOLLOY LIMITED © Bosham West Sussex PO22 2AE Tel: 01323 687705 E-mail: info@robertsmolloy.co.uk
---	--

PROJECT:
RECTORY ROAD
BROME

TITLE
STREETSCENE

Scale:	1:200@A1	Date:	March 2020
Job No.	BRR	DWG No.	06

