
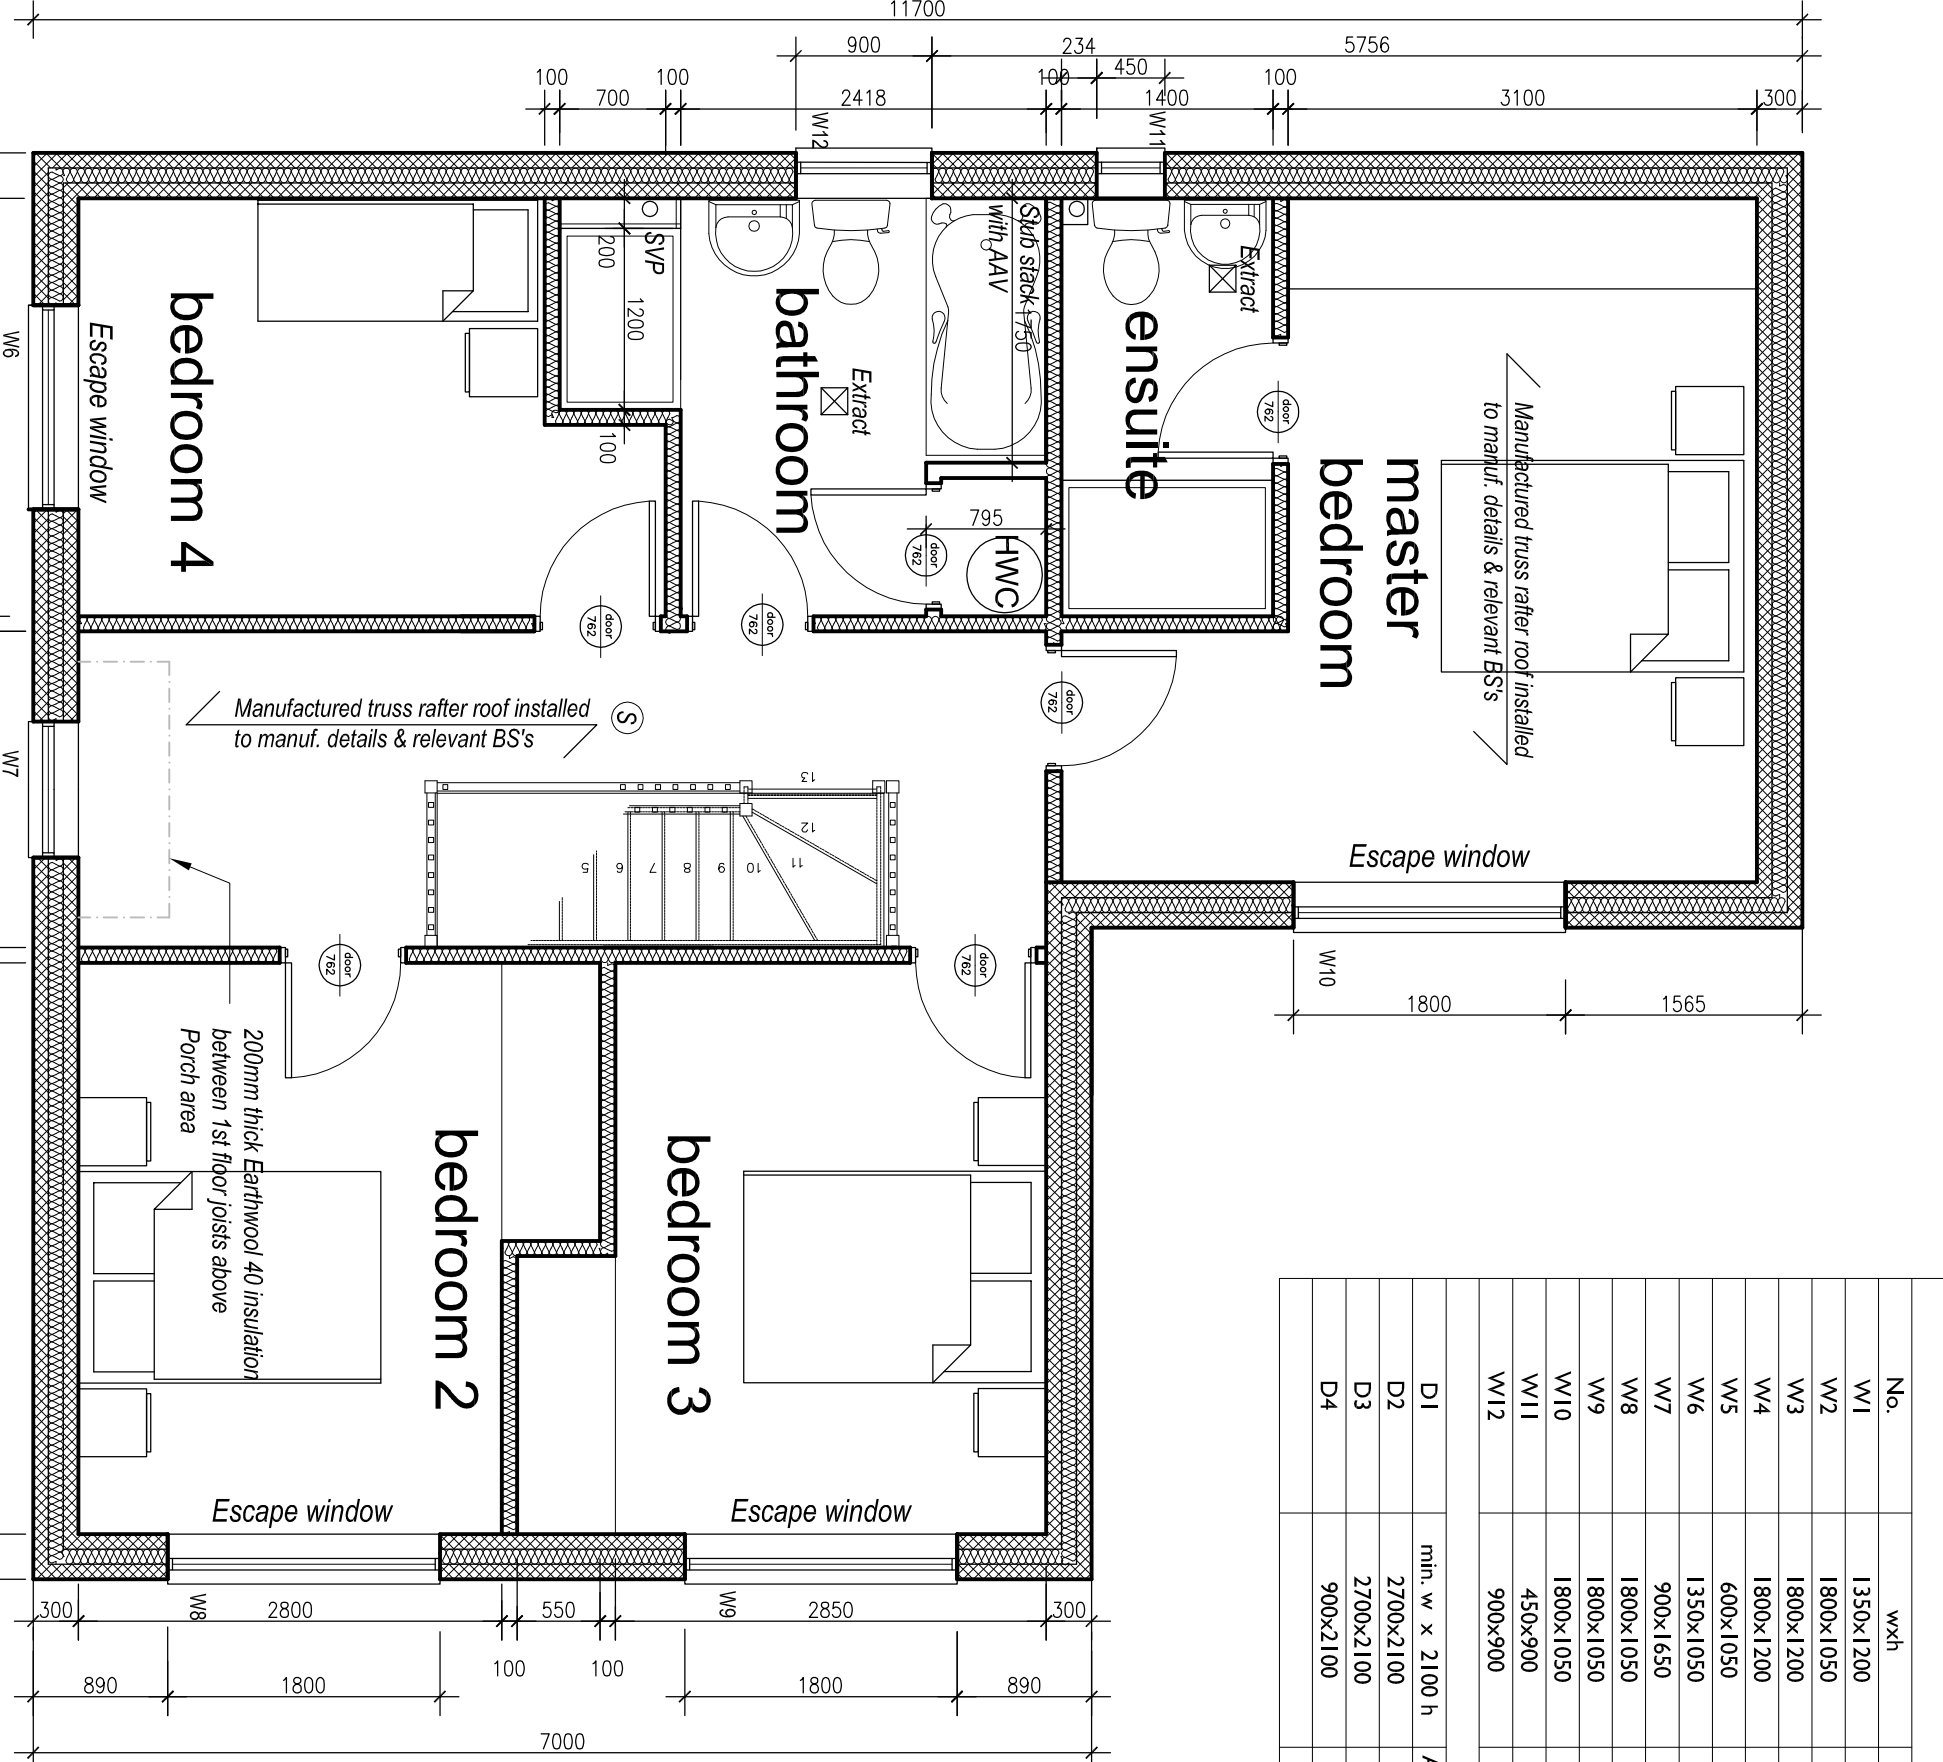
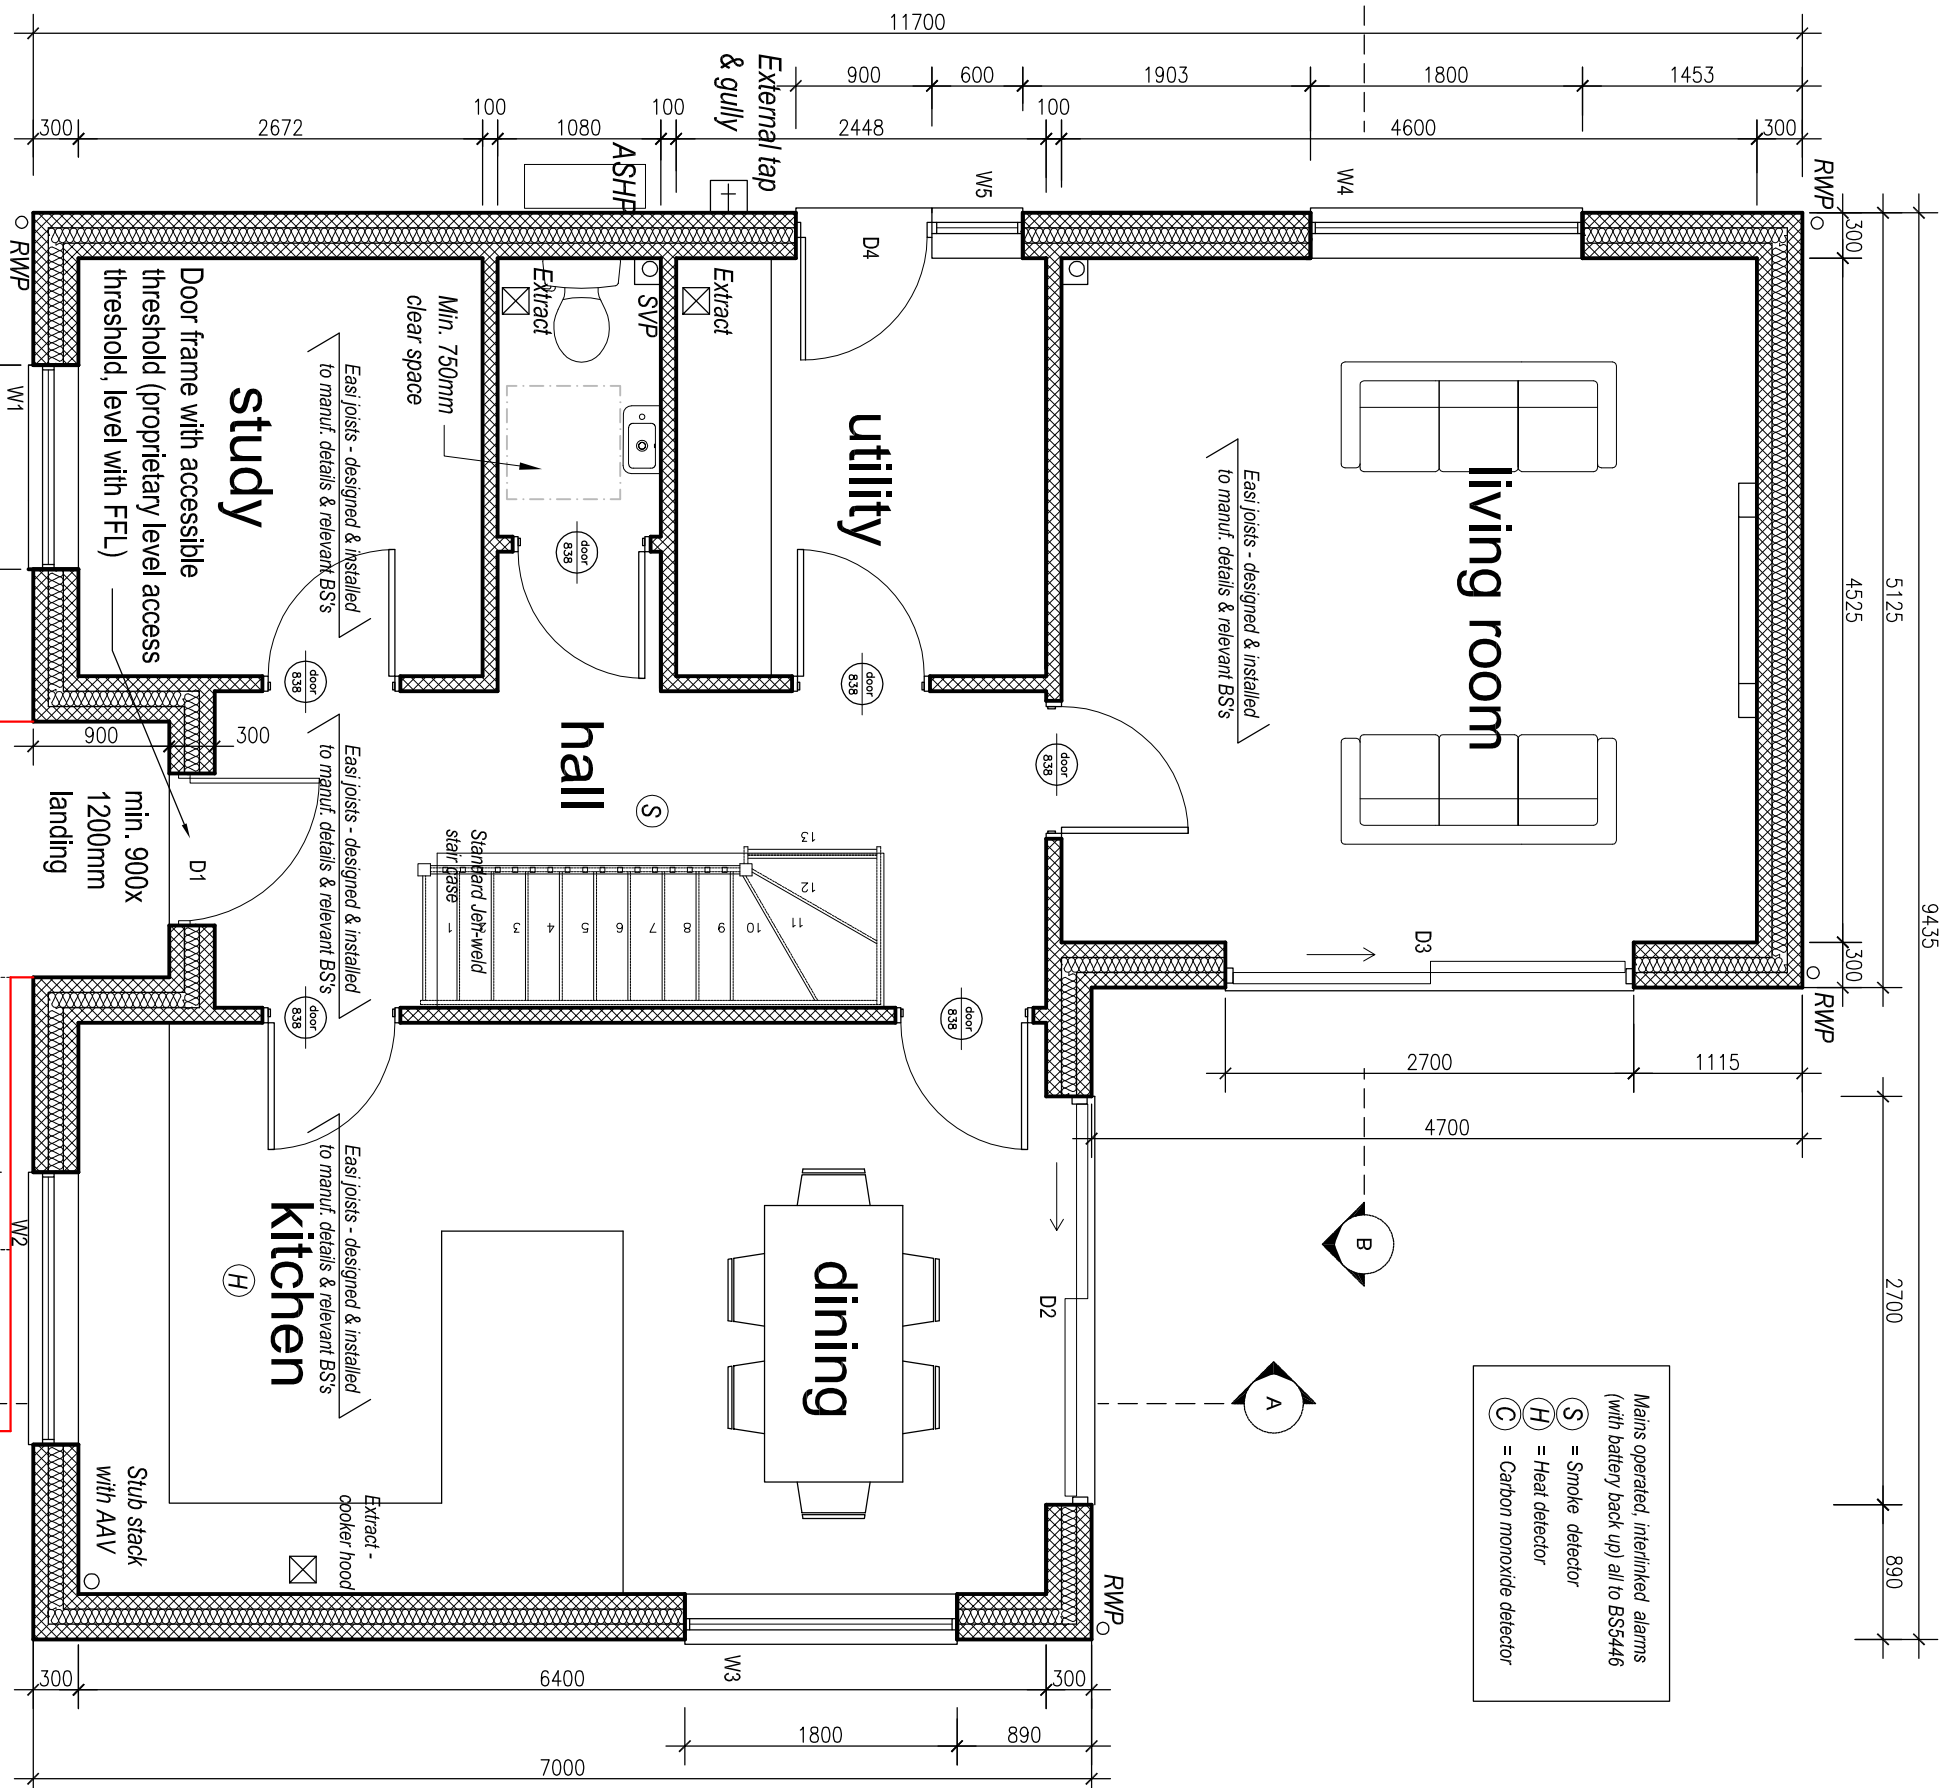
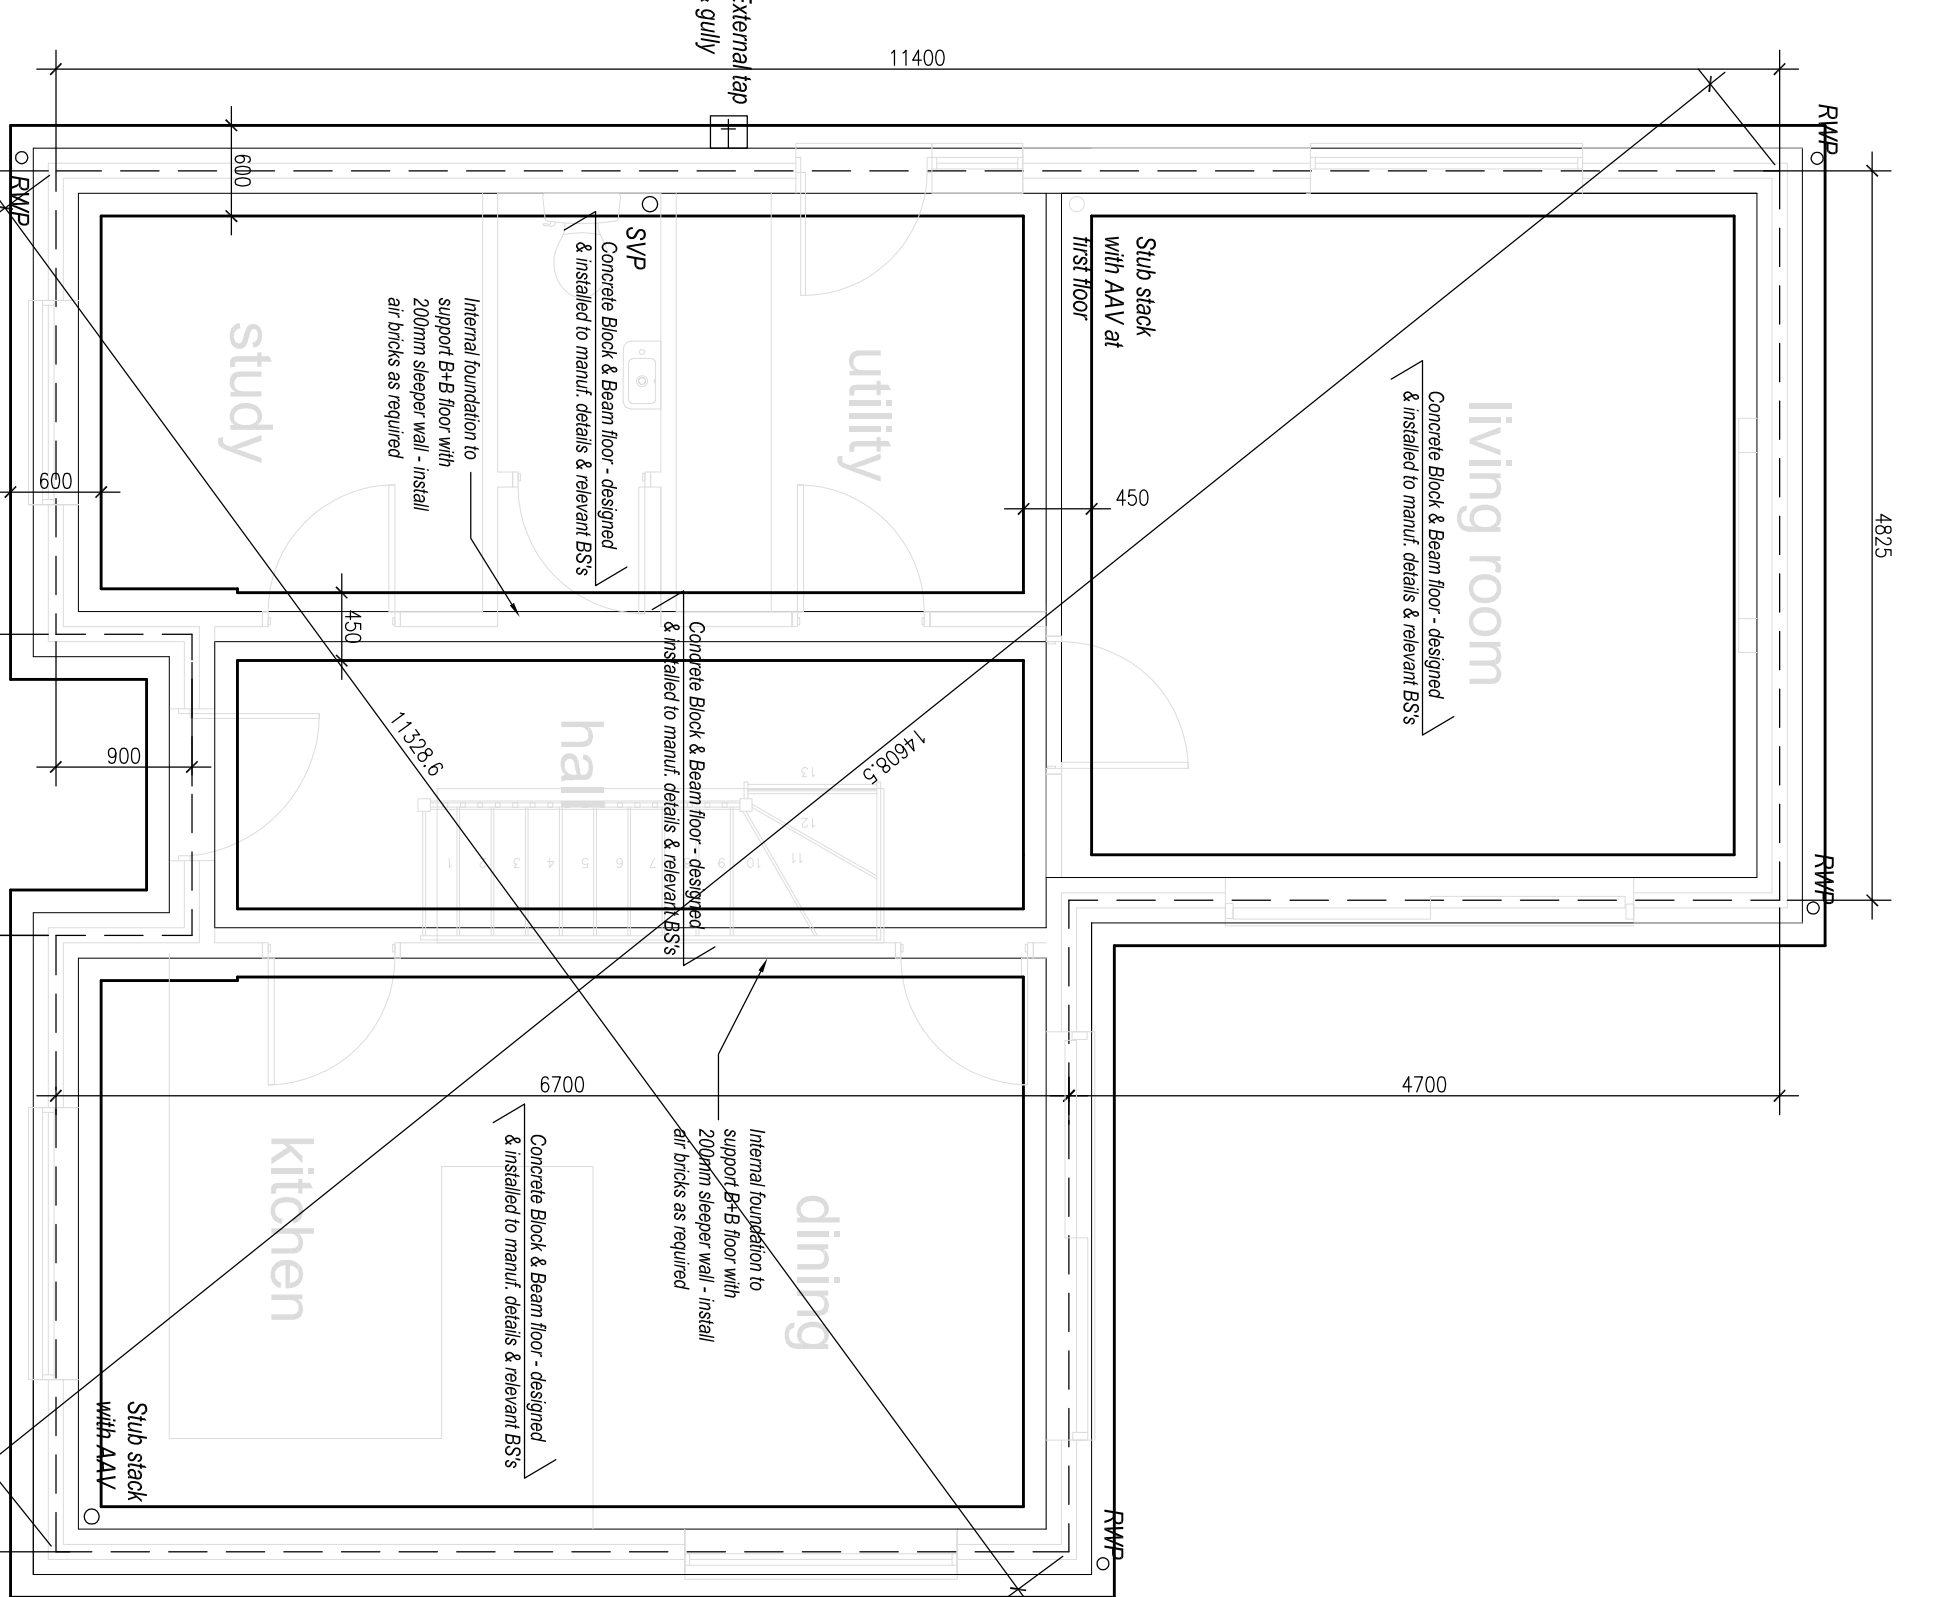
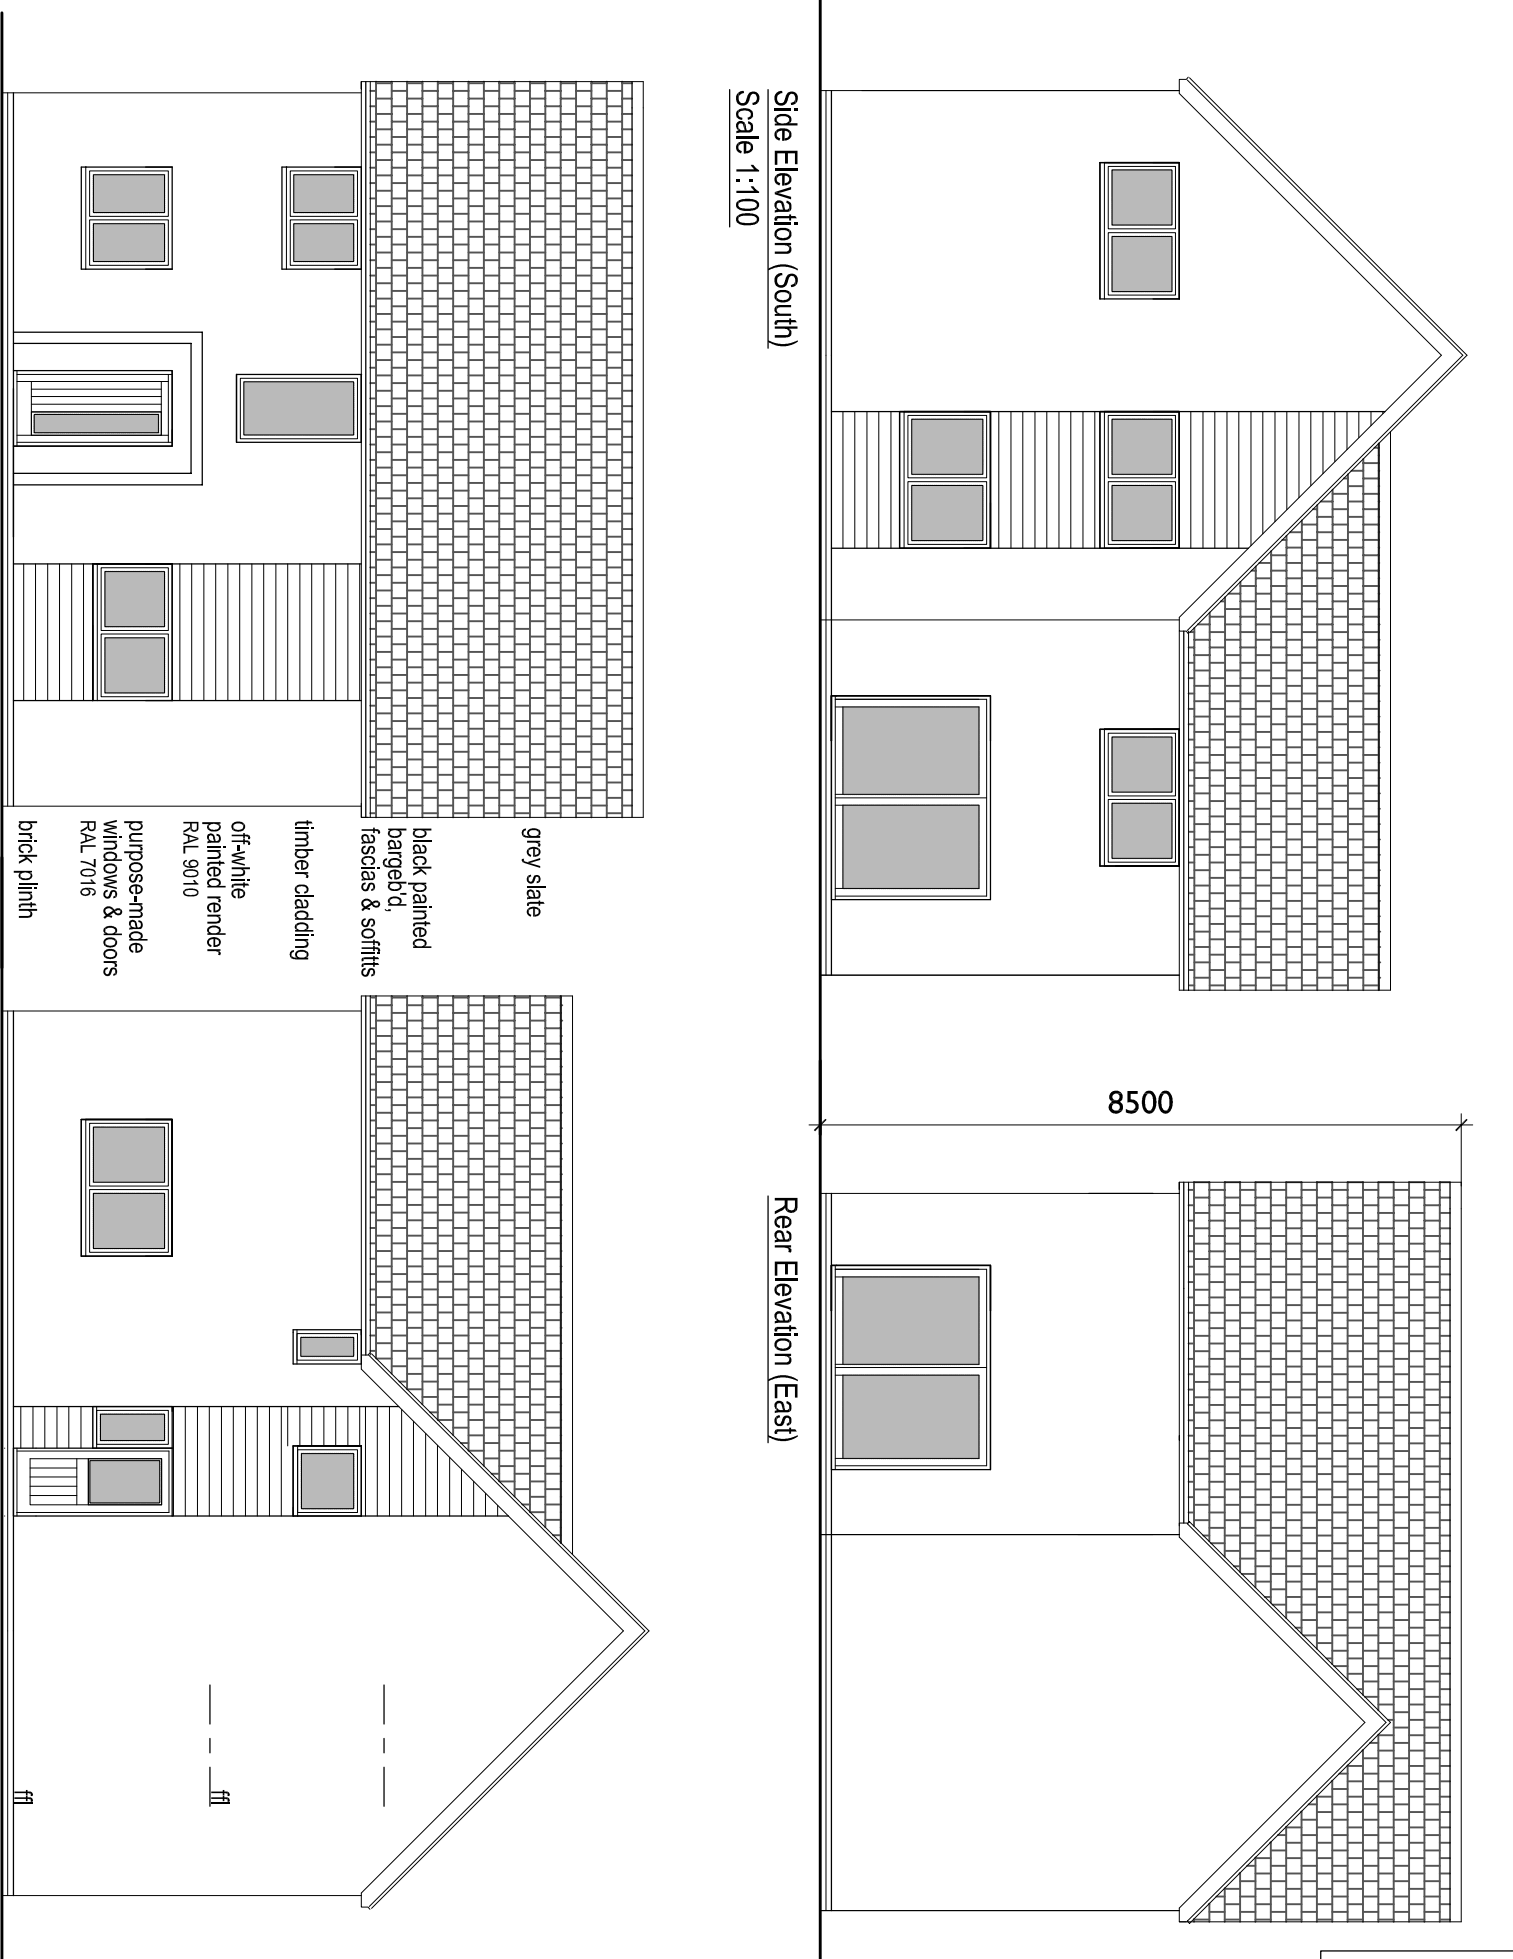


THIS LAYOUT HAS BEEN PREPARED WITHOUT THE BENEFIT OF A FULL UNDERGROUND AND OVERGROUND SERVICES SURVEY AND MAY BE SUBJECT TO CHANGE IF SERVICES ARE FOUND SUBSEQUENTLY.

IF FULL ACCESS TO ALL BOUNDARIES WAS NOT POSSIBLE, FINAL DIMENSIONS TO BOUNDARIES & LEVELS WILL BE SUBJECT TO FURTHER CONFIRMATION

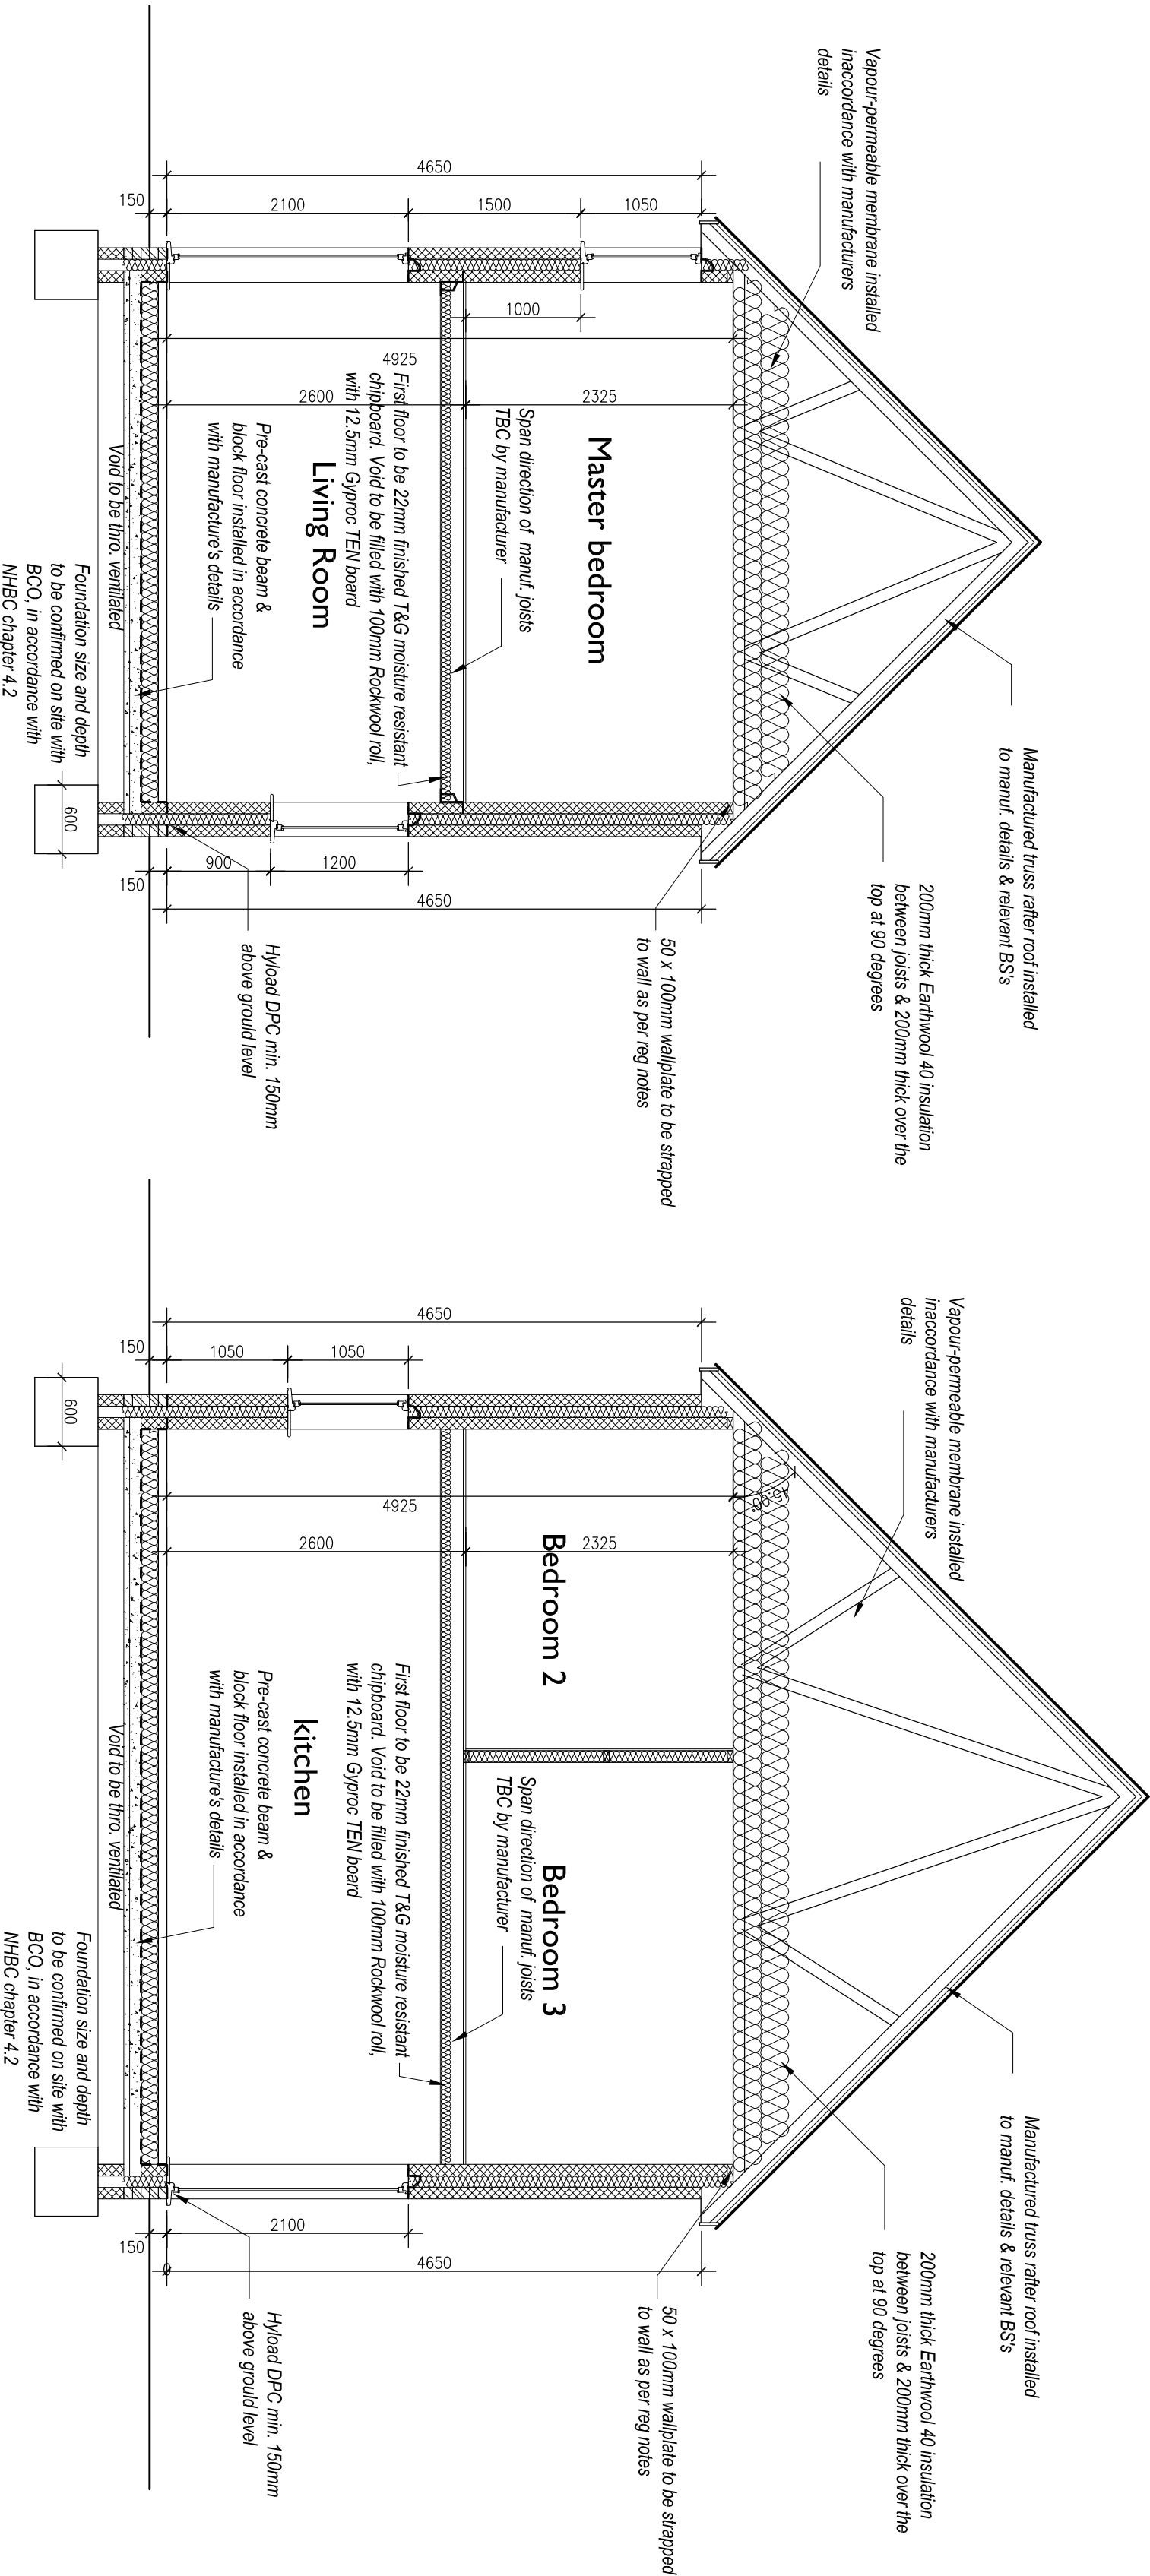

WINDOWS AND DOORS			
WINDOWS			
No.	with	escape	
W1	1350x1200		
W2	1800x1050		
W3	1800x1200		
W4	1800x1200		
W5	600x1050	toughened	
W6	1350x1050	escape	
W7	900x1650		fixed; toughened
W8	1800x1050	escape	
W9	1800x1050	escape	
W10	1800x1050	escape	
W11	450x980		
W12	900x980		
DOORS			
D1	min. w. x 2100 h	accessible front door	fixed glazed panel
D2	2700x2100	sliding patio	2-pane
D3	2700x2100	sliding patio	2-pane
D4	900x2100	back door	half glazed

A 06/03/20	Updated for B Reg & photo numbers	Ensure all dimensions are checked on the prior to ordering of prefabricated elements. Ensure minimum headroom requirements are met for all staircases. Do not scale from this or any other drawing. Any discrepancies, contact the issuer. This drawing or any of its contents cannot be used except with the express written permission of the issuer. Without such permission no responsibility is taken for its use.
Ref: Date	Revision	
3 church lane bressingham diss norfolk ip22 2AE	ROBERTS MOLLOY architects & consultants	ROBERTS MOLLOY LTD © Tel: 01379 697705 E-mail: info@robertsmolloy.co.uk

Ref. A.	03/20	Updated for B-Rags & plot numbers
Date		
Revision		
Ensure all dimensions are checked on site prior to ordering of prefabricated elements. Ensure minimum headroom requirements are met for all staircases. Do not scale from this or any other drawing. Any discrepancies, contact the issuer. This drawing or any of its contents cannot be used except with the express written permission of the Issuer. Without such permission no responsibility is taken for its content.		

ROBERTS MOLLOY
architects & consultants

3 church lane
bressingham dss
norfolk
IP22 2AE

ROBERTS MOLLOY LIMITED ©
Tel: 01379 687705
E-mail: info@robertsmolloy.co.uk

NEW HOUSING
RECTORY ROAD
BROME

TITLE
PLOT 5 CONSTRUCTION

JOB No.	DRG No.
BRR	18A

BUILDING REGS